

COURT OF LAND REGISTRATION,  
Territory of Hawaii.

Map and Description with Petition No. 172.

Mrs. Agnes C. Weaver, Petitioner

Lot Fronting on the Southeast side of Makiki Street, near the East corner of Kinau and Makiki Streets, Honolulu, Oahu, being a portion of R. P. (Grant) 3106 to W. R. Seal, and described as follows:-

Beginning at a galvanized iron spike at a point on the Southeast side of Makiki Street, from which the East corner of Makiki and Kinau streets as shown on Government Survey Registered Map No. 1100 is by true azimuth  $43^{\circ} 35'$ , and distant 85 feet, (From said East corner of Makiki and Kinau Streets the concrete monument at the North corner of Kinau and Keeauumoku Streets is  $111^{\circ} 12'$  470 feet, and the concrete monument at the South corner of Wilder Avenue and Makiki Street is  $223^{\circ} 35'$  1510 $\frac{1}{2}$  feet) and running by true azimuths;—

1.  $223^{\circ} 35'$  62 feet along the Southeast line of Makiki Street to a galvanized iron spike;
  2.  $312^{\circ} 53'$   $134\frac{3}{10}$  feet along portion of R.P.(Grant) 3106 owned by Mrs. Anna Short, to a driven galvanized iron pipe;
  3.  $43^{\circ} - 35'$  62 feet along portion of R.P.(Grant) 3106 owned by G.W. Lincoln, Trustee, to a driven galvanized iron pipe;
  - 4  $132^{\circ} - 53'$   $134\frac{3}{10}$  feet along portion of R.P.(Grant) 3106 owned by I. Rubinstein, to the initial point.


*Area 8325 Square feet*

Walter E. Wall,

Honolulu, May 8, 1909

Buryot.

Cegnes C. Weaver.  
Mrs. Petetimess.

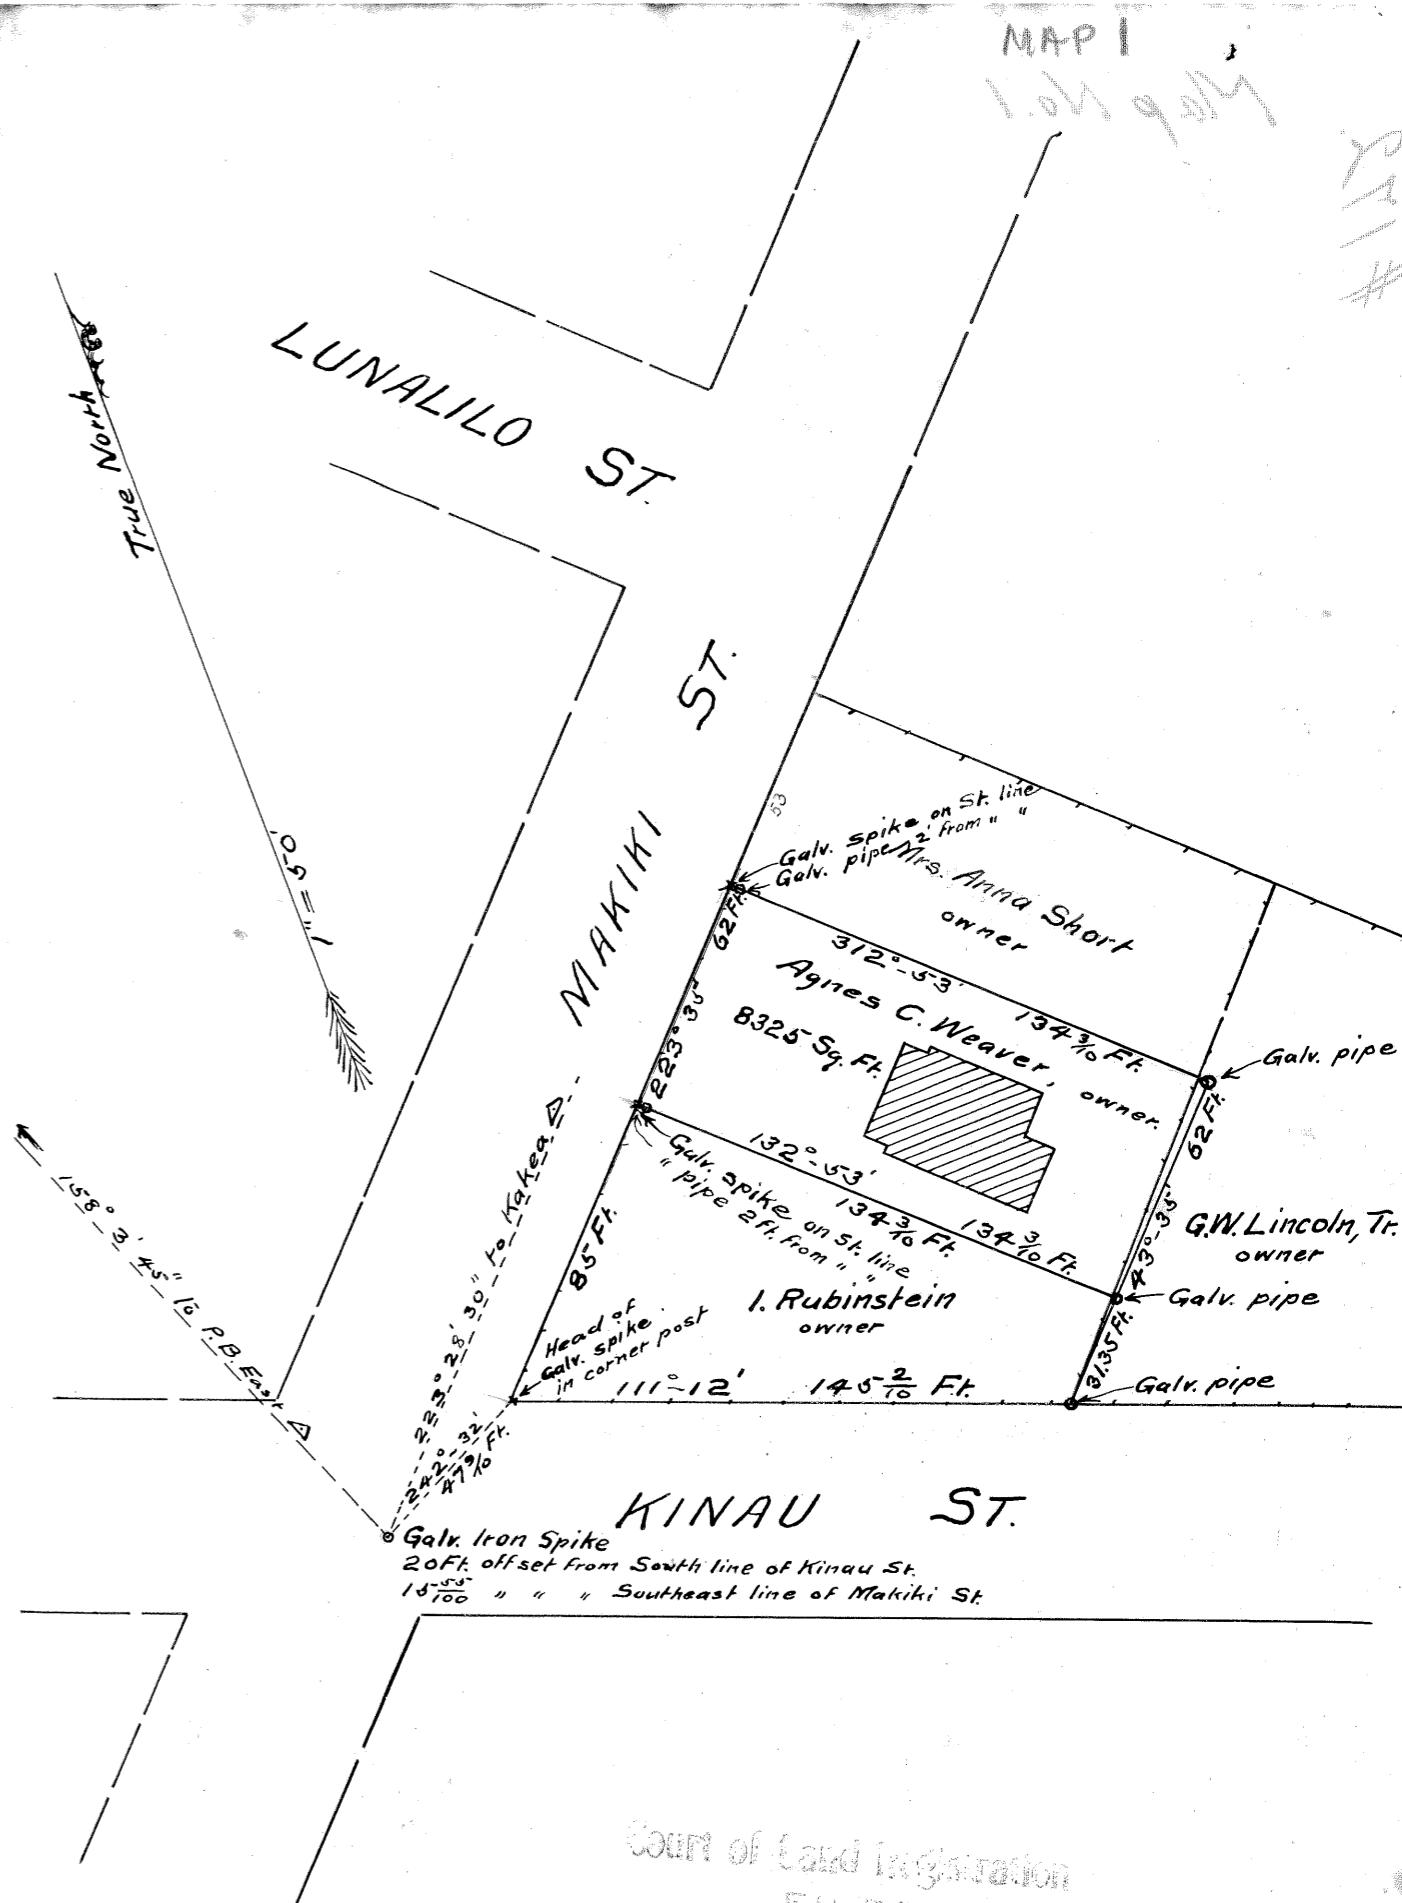

**Court of Land Registration**  
**FILE NO.**

OCT 26 1968

5<sup>th</sup> October 66 m.m. P.M.  
Dr S. Sommerton  
Registrar

The above survey and plan has been  
duly examined by me and found correct-  
Recd

Geo. F. Wright

Asst. Engrg & Surveyor Land Reg. Court.  
Oct 29-1909.